

Existing controlled pedestrian crossing to be removed

NOTES

REV	DRN	AMENDMENT	DATE


**Warwickshire County Council**  
Design Services



New uncontrolled crossing (dropped kerbs and tactile paving only)

**Design Services**  
Environment Services, Communities  
Shire Hall Post Room  
Warwick  
CV34 4SP  
Tel : 01926 410410  
Web : www.warwickshire.gov.uk

FS 26655

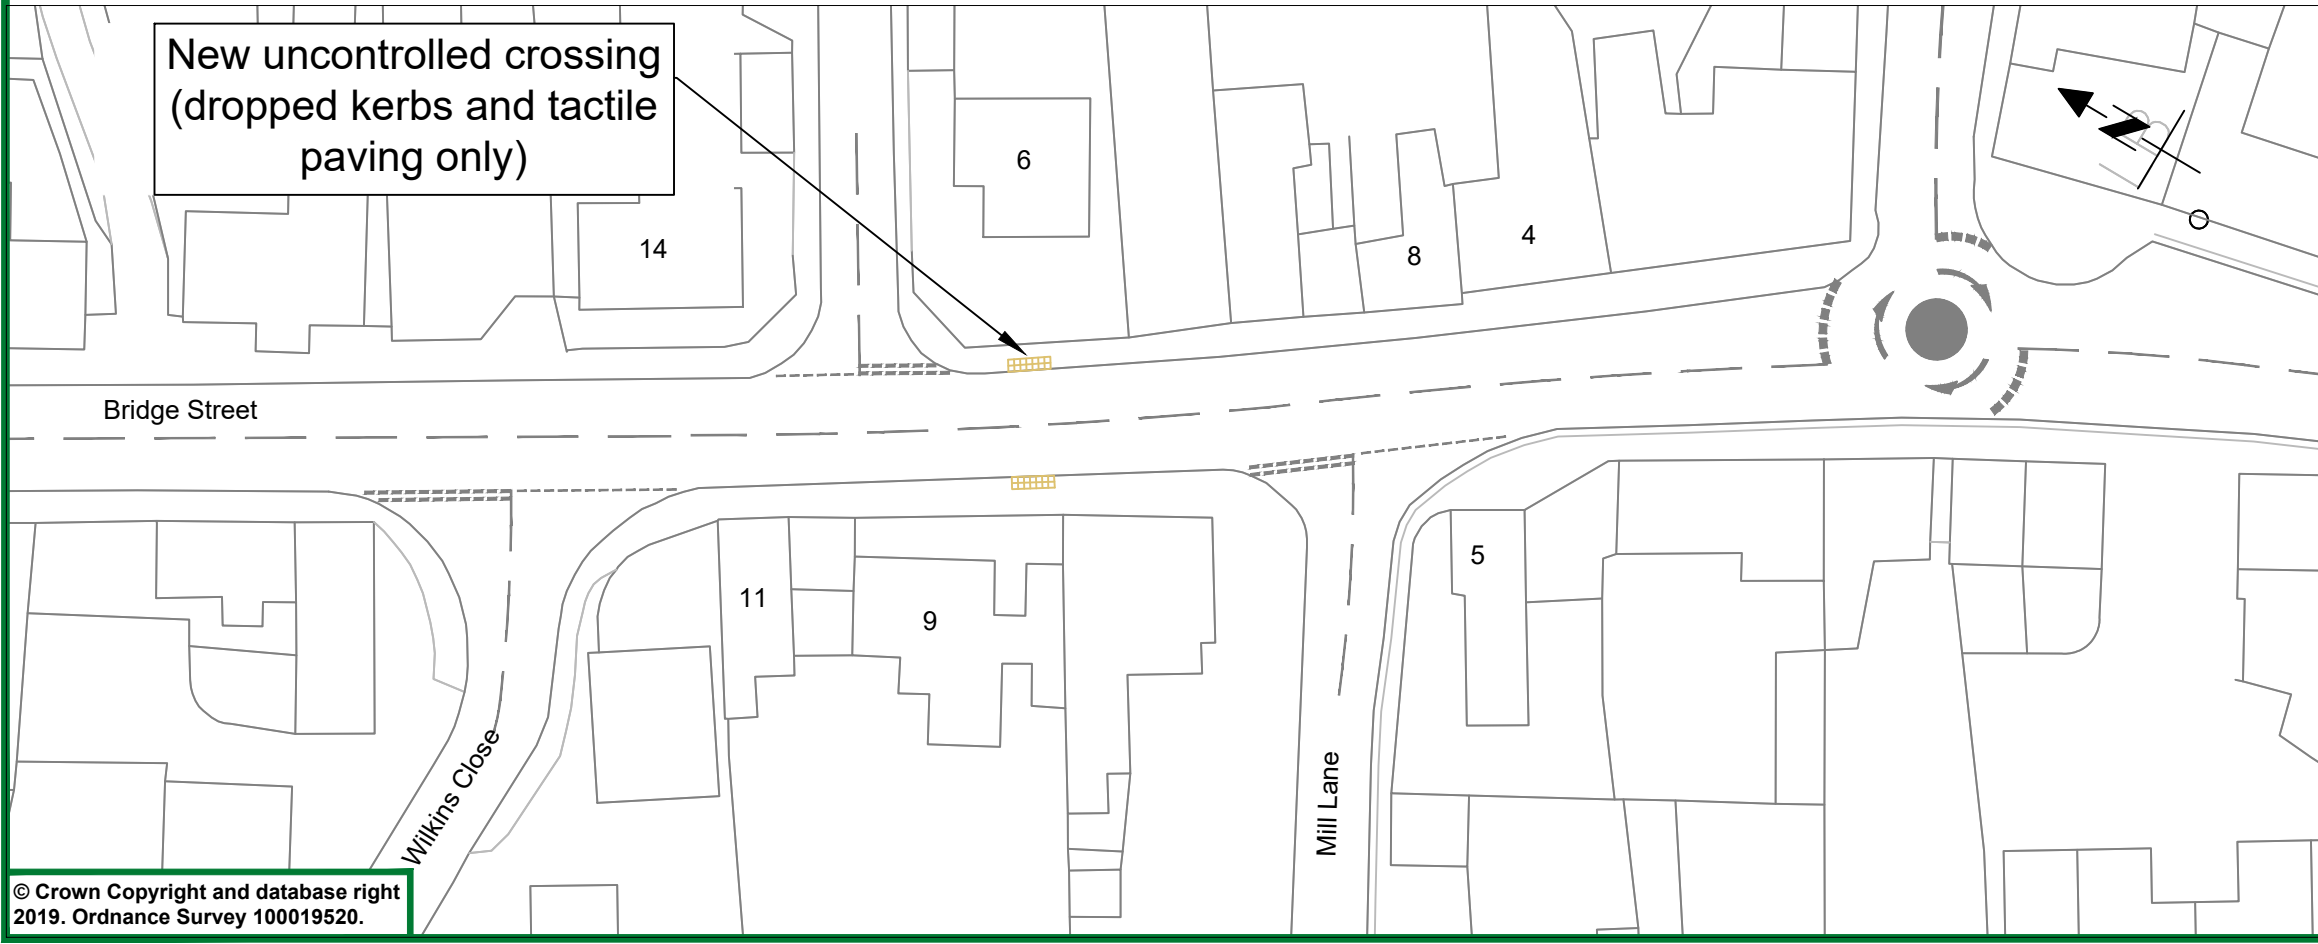

C:\DesignServices\24.2\313\3 Drawings\3-01 AutoCAD\24.2---313-002.dwg

PROJECT  
C61 - Bridge Street, Barford  
Puffin Crossing Removal

TITLE  
Consultation

Purpose of Drawing: Consultation

Drm	EB	Ck'd	GD	App'd	GD
Date	05-06-19	Date	20-06-19	Date	20-06-19

Status  
Approved (Level 3)

Scale  
1:200

Sheet size  
@ A3

DRG. NO.  
24.2---313-002

Rev.  
-

© Crown Copyright and database right 2019. Ordnance Survey 100019520.

Frame V2.6